


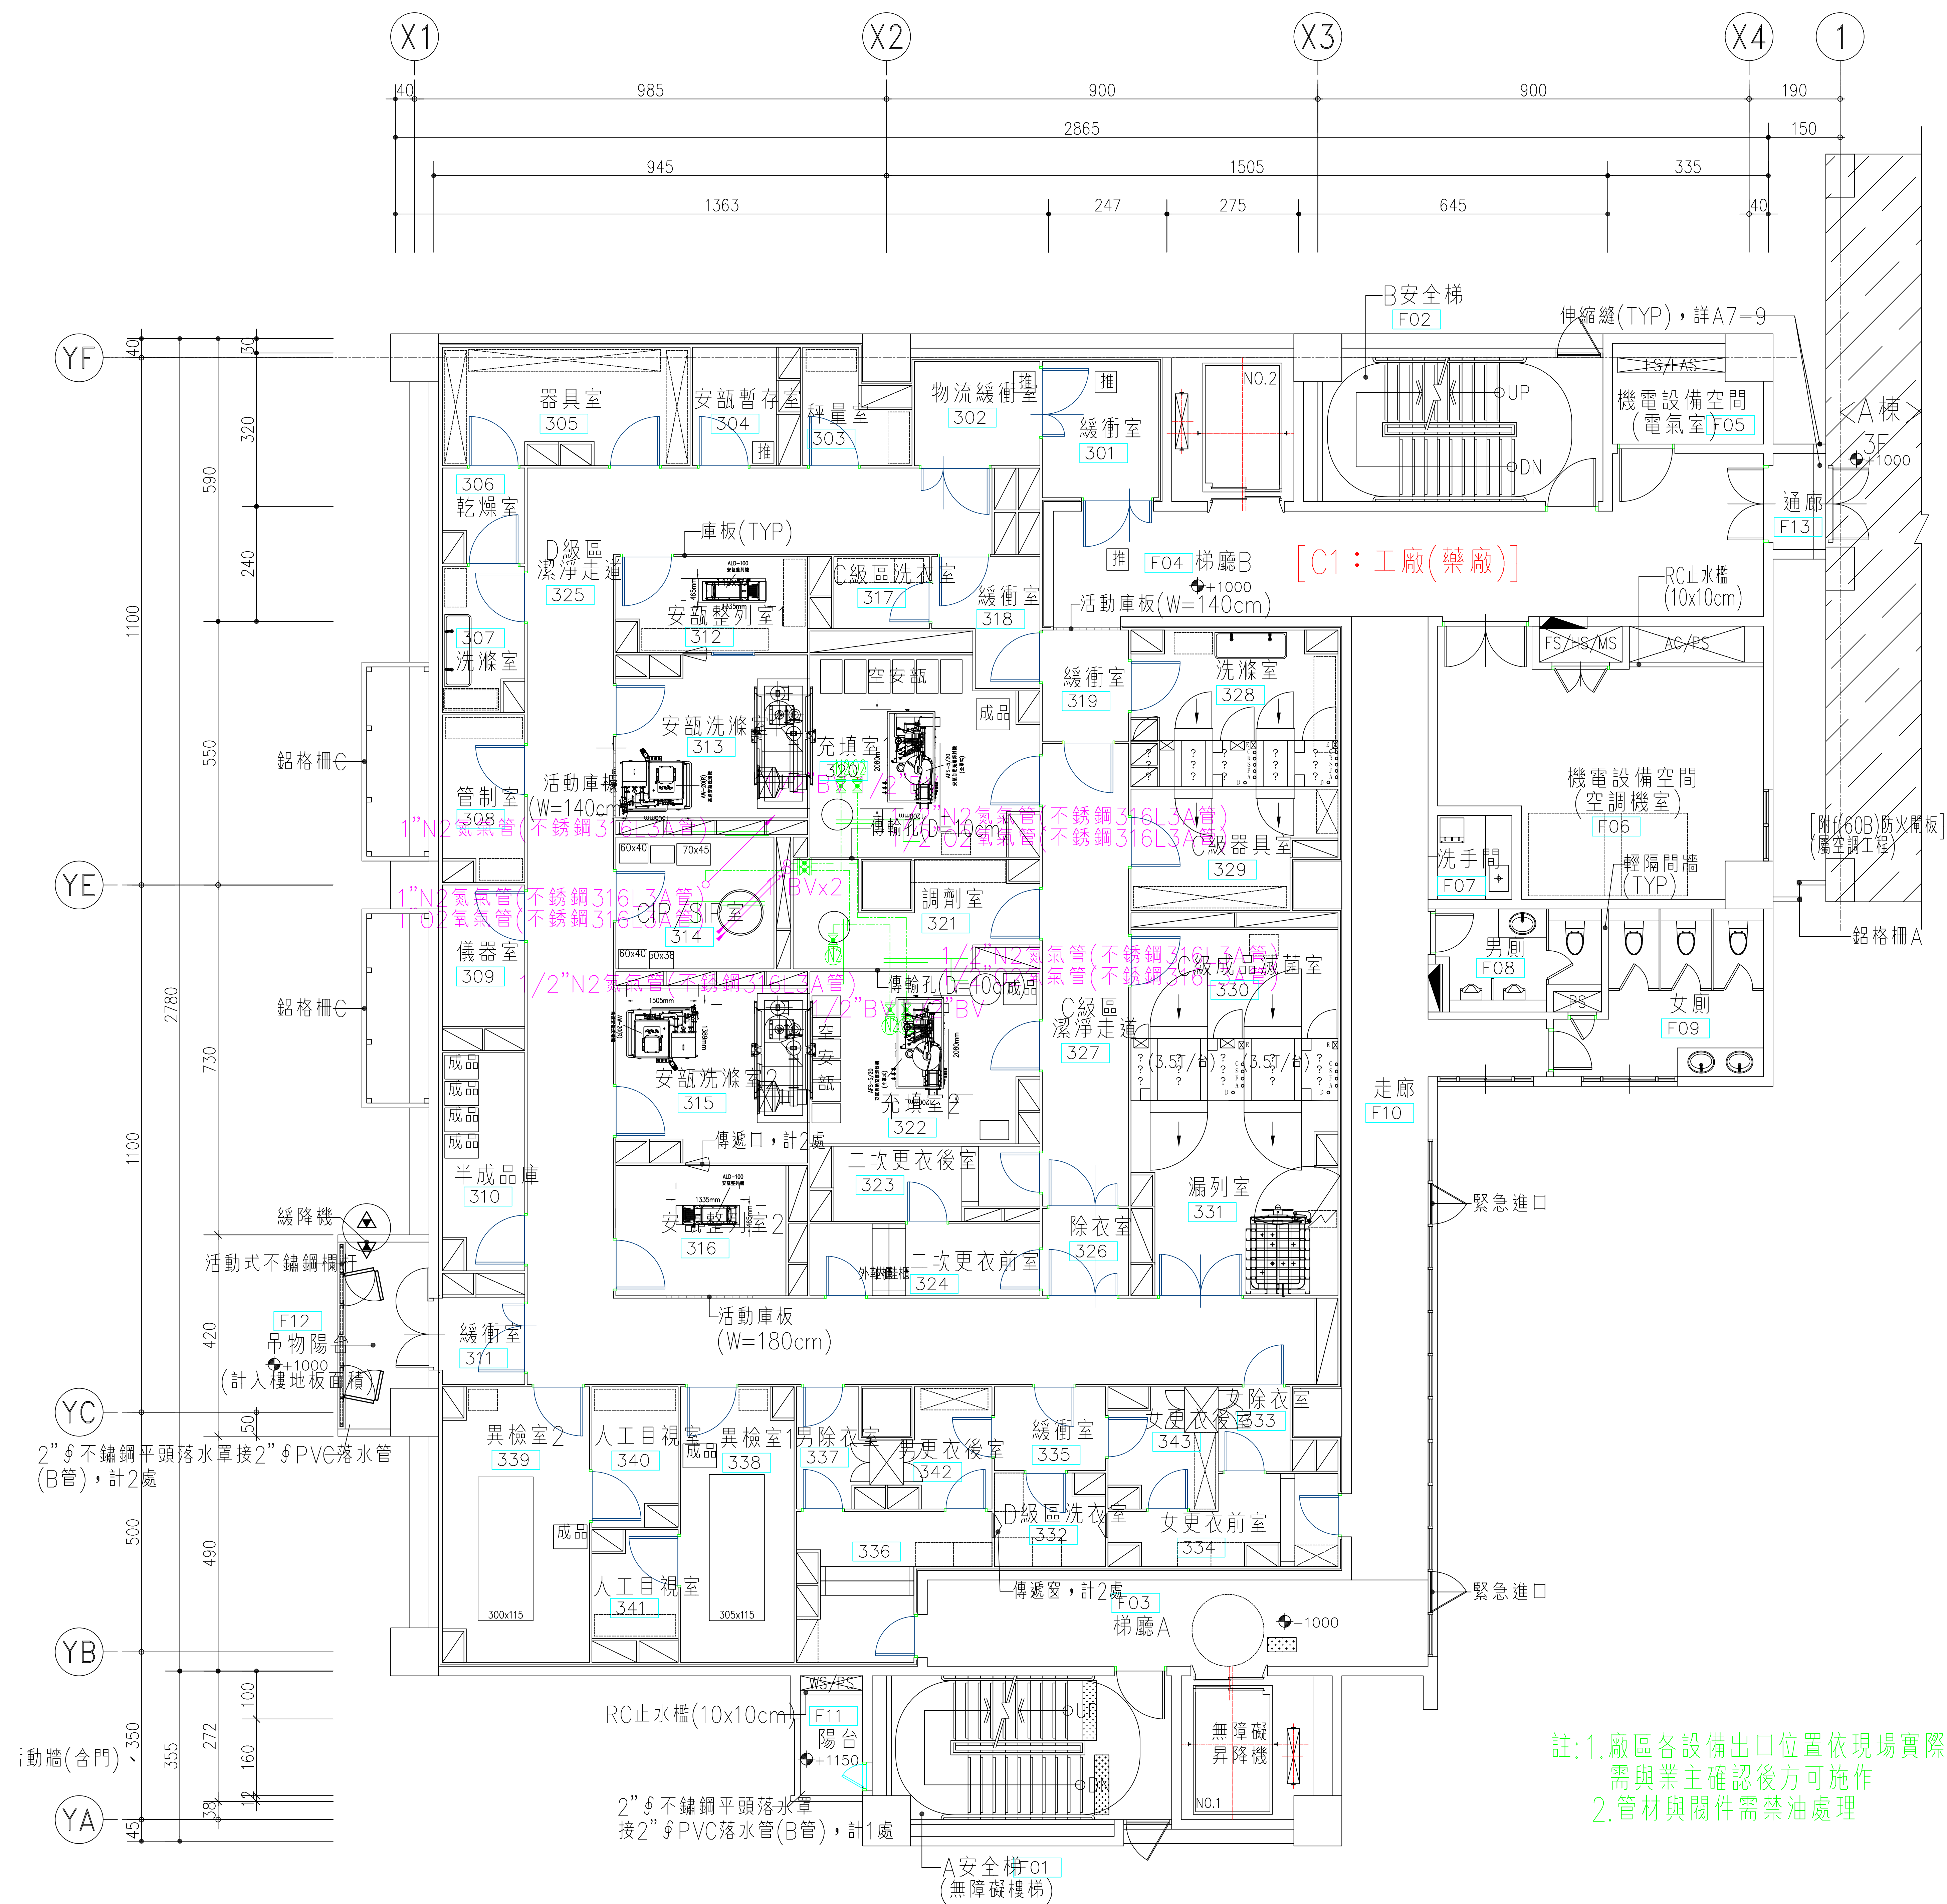

C棟—氧氣(O₂)/氮氣(N₂)系統配置平面圖—參層 S:1/100